



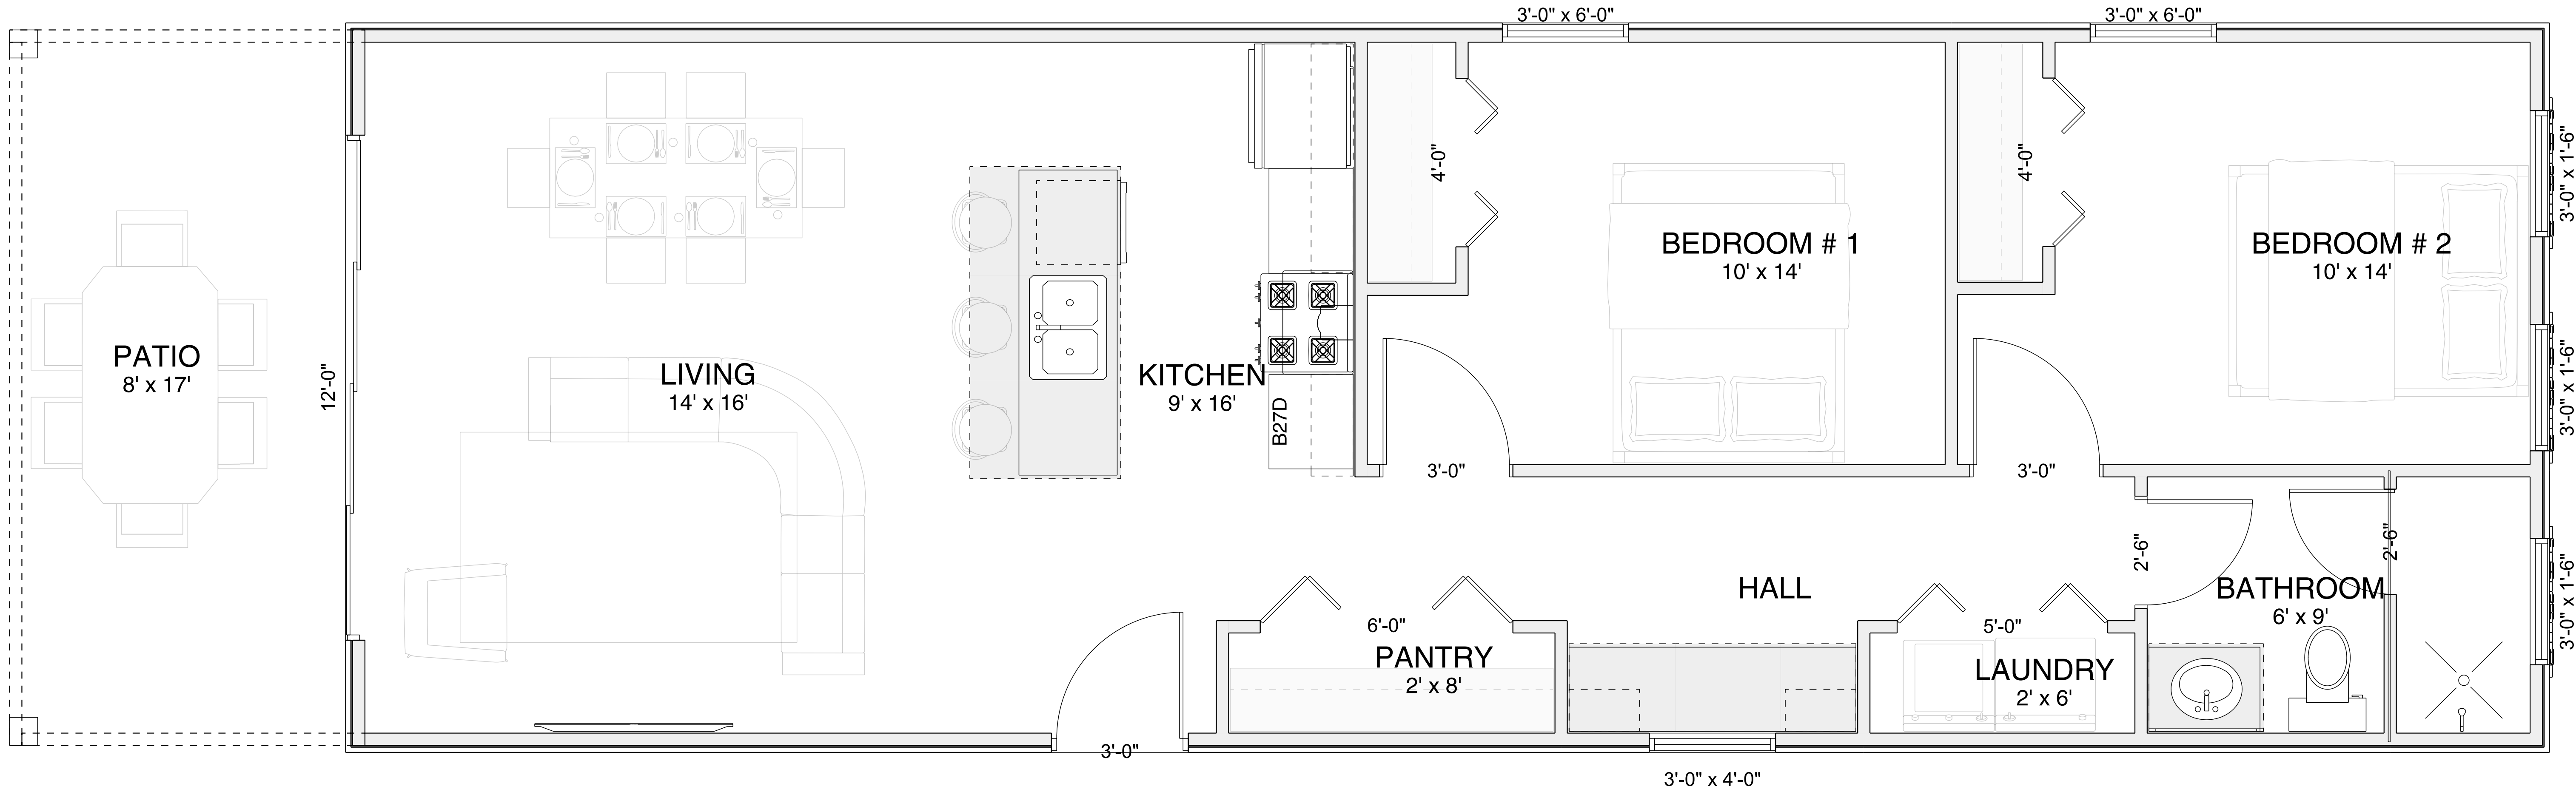




Front Elevation
SCALE: 1/4" = 1'-0"

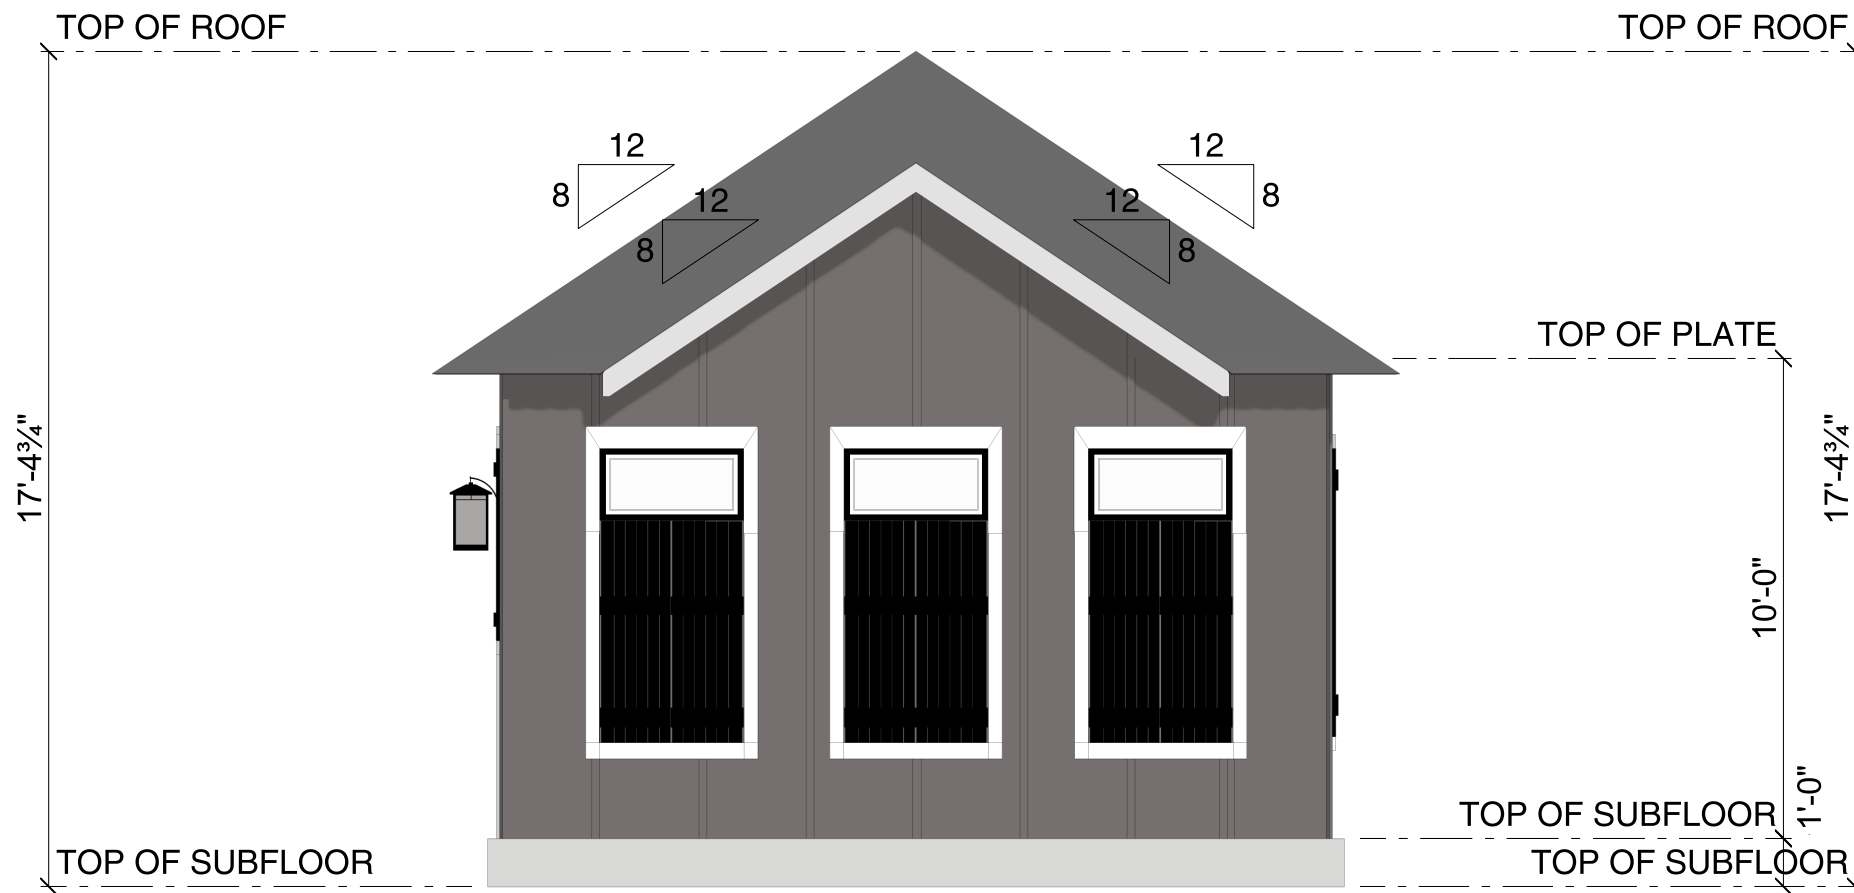

Right Elevation
SCALE: 1/4" = 1'-0"

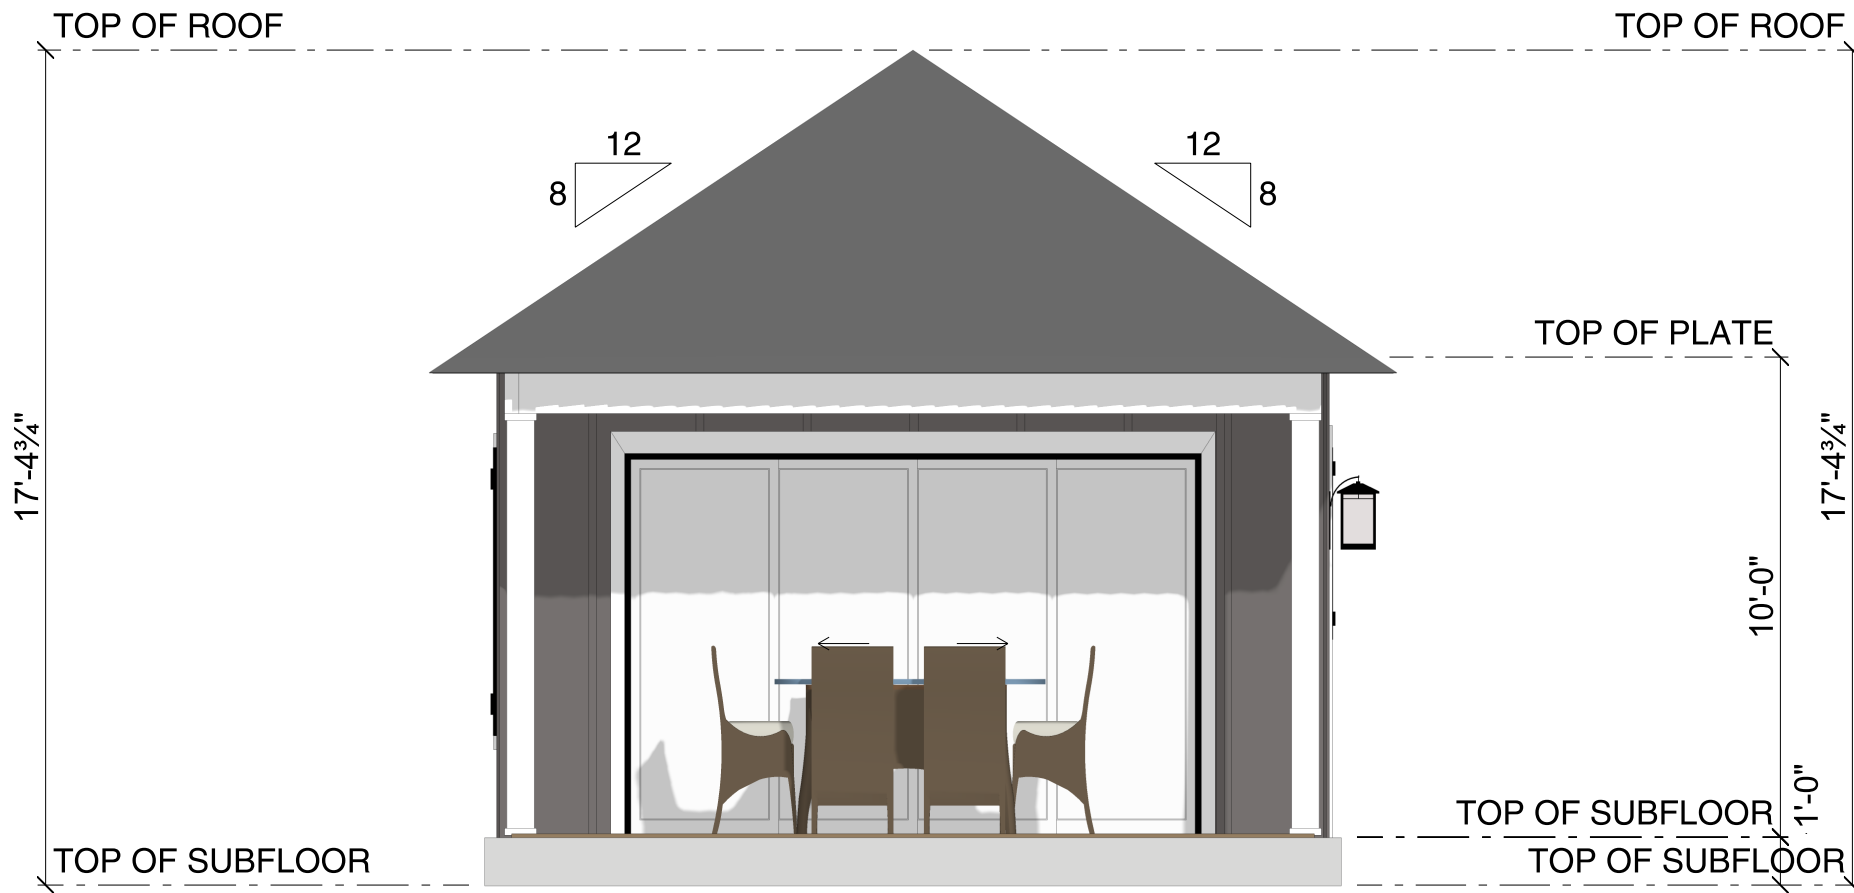

Rear Elevation
SCALE: 1/4" = 1'-0"



Left Elevation
SCALE: 1/4" = 1'-0"

