

PATIO
10' x 17'

12'-0"

LIVING
15' x 17'

KITCHEN
9' x 14'

HALL
3' x 5'

LAUNDRY
2' x 5'

BATH
6' x 9'

BEDROOM # 1
10' x 13'

STORAGE
8' x 16'

3'-0"

1' x 2' 6"

2'-8"

2'-8"

2'-6"

5'-0"


3'-0" x 5'-0"

3'-0" x 1'-0"


3'-0" x 1'-0"

3'-0" x 1'-0"


6'-0"

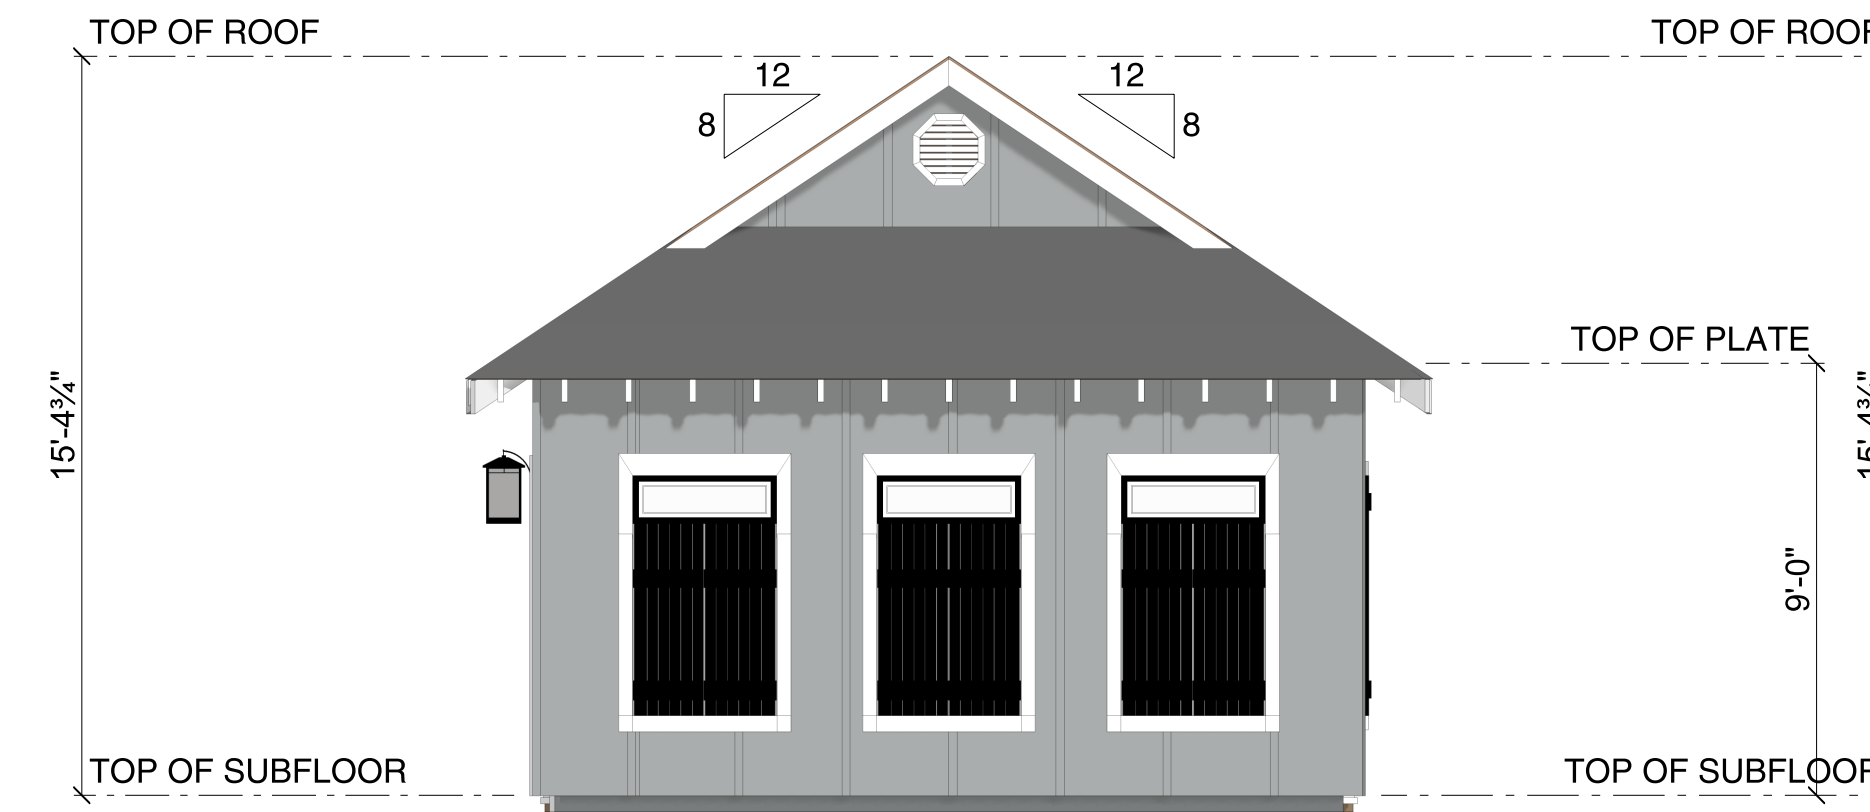


Front Elevation
SCALE: 1/4" = 1'-0"

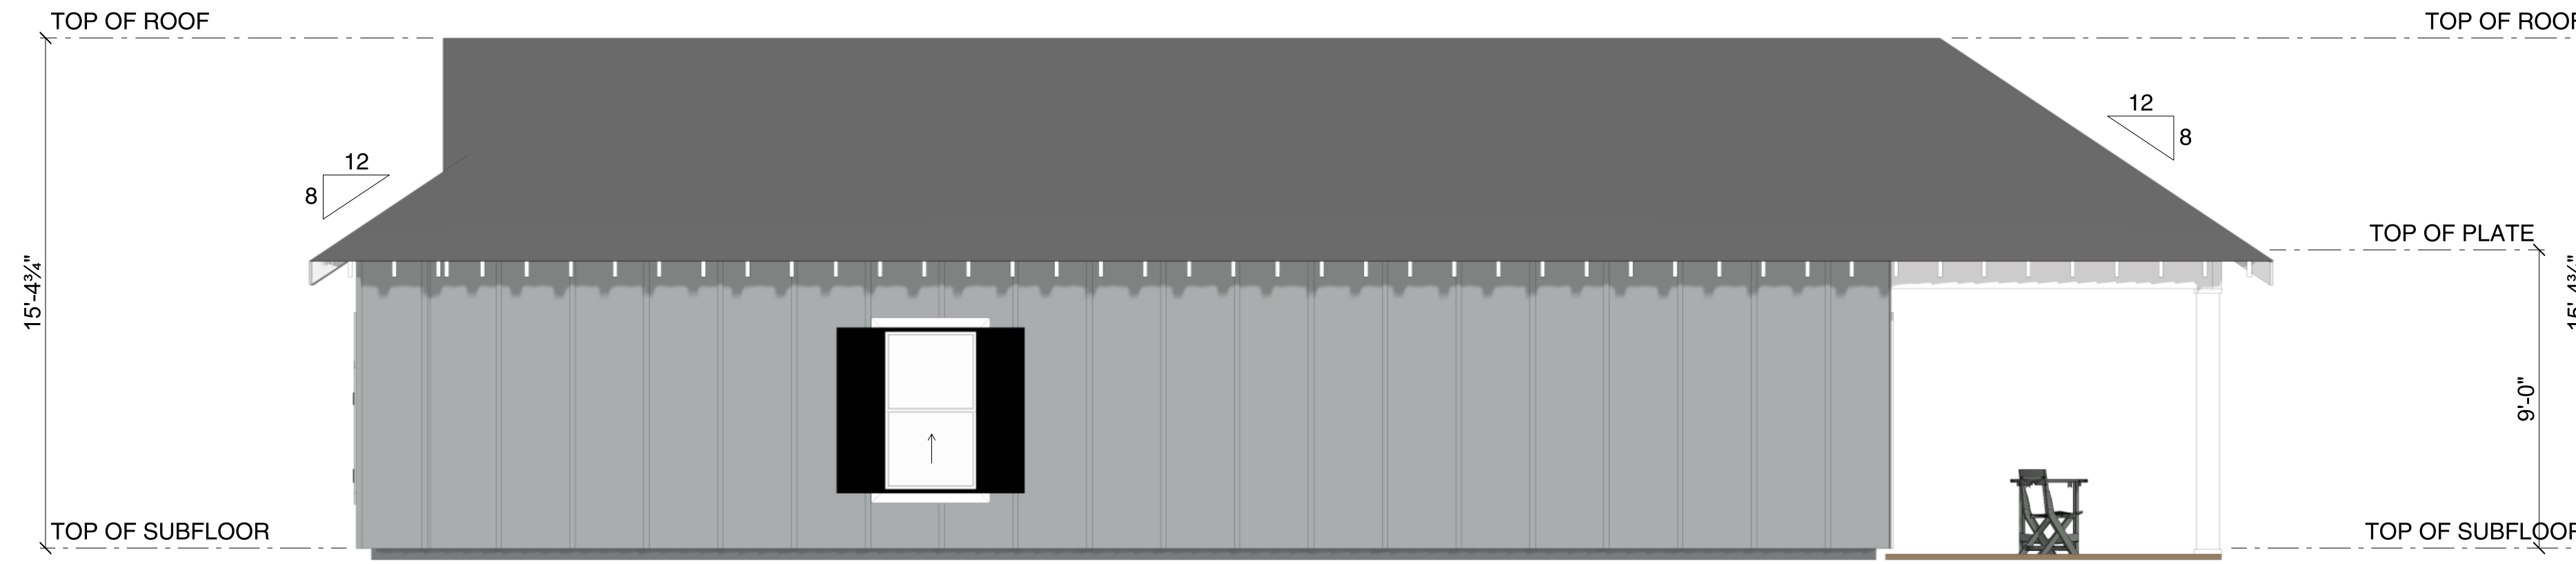

Right Elevation
SCALE: 1/4" = 1'-0"

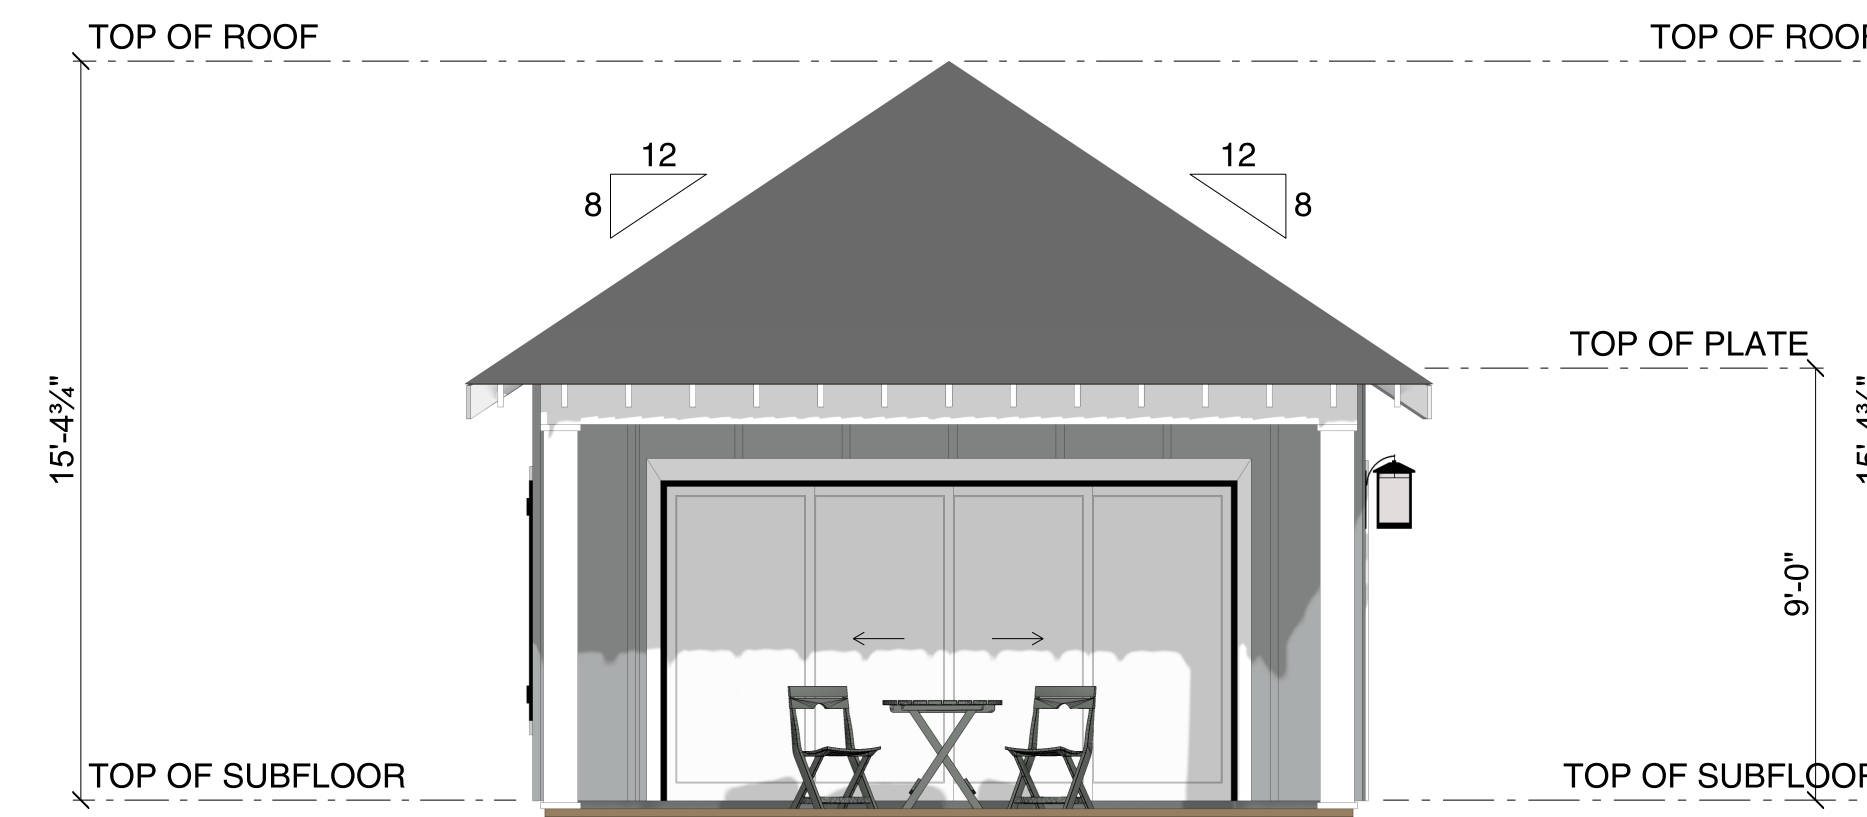

Rear Elevation
SCALE: 1/4" = 1'-0"

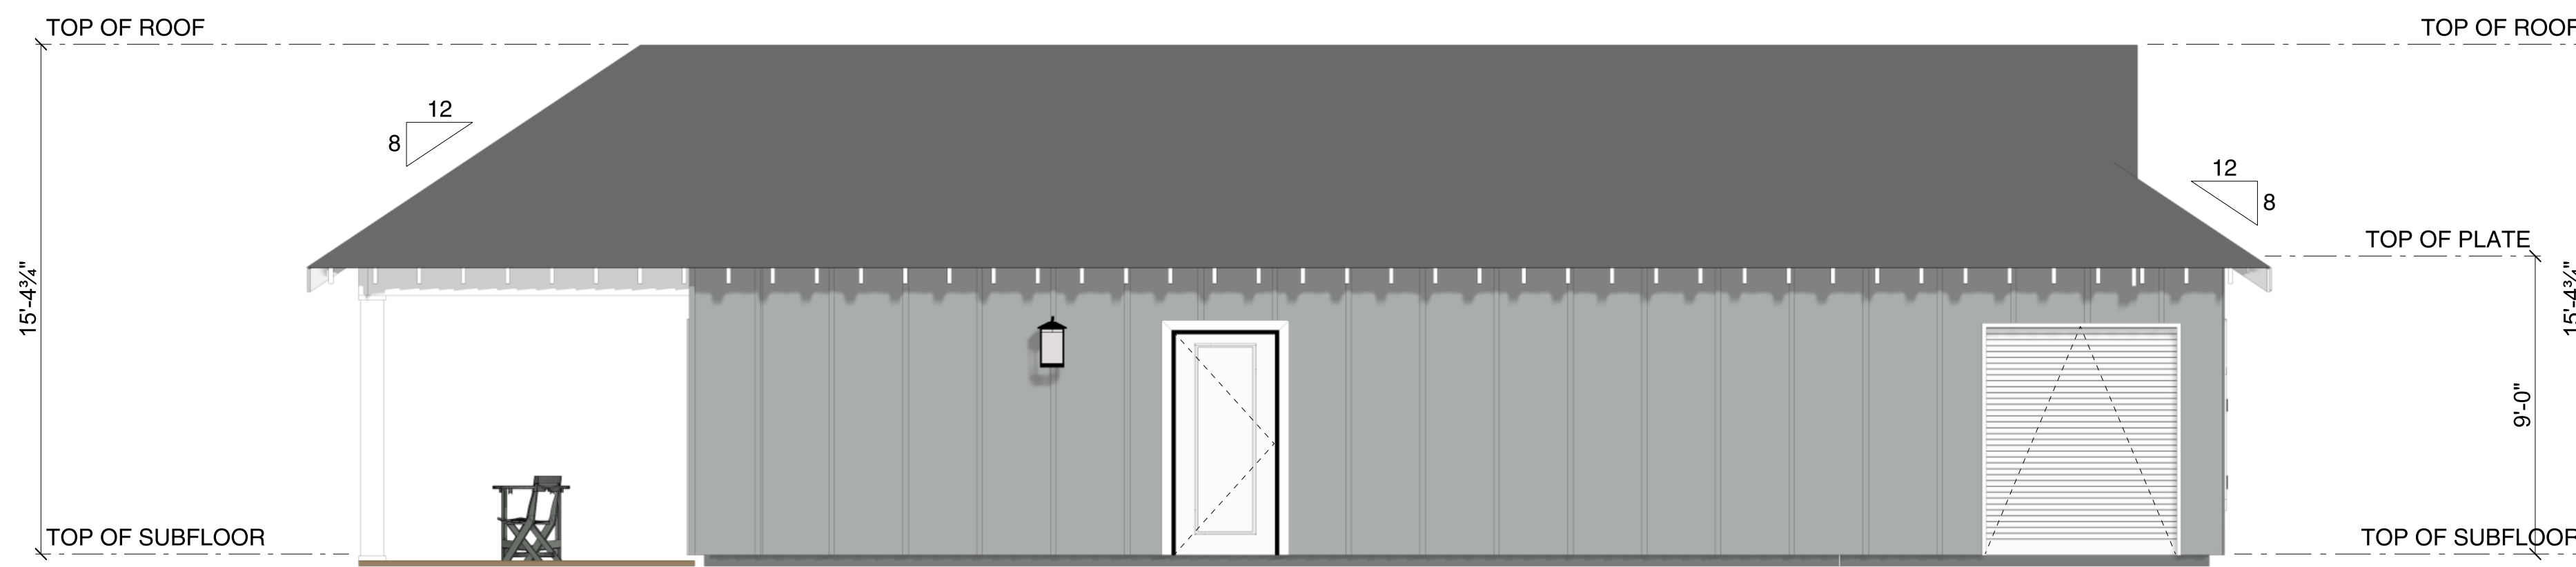

Left Elevation
SCALE: 1/4" = 1'-0"

